

**REFERENCES**

BOUNDARY WALL SHOWN THUS  
 GODOWNS SHOWN THUS  
 ROADS SHOWN THUS




**BIHAR STATE FOOD & CIVIL SUPPLIES CORPORATION**

DWG. NO - 01

SCALE : NTS
DETAILS :
CHECKED :

LAYOUT PLAN FOR 5000 MT CAPACITY GODOWN FOR  
 IMPLEMENTATION OF PRIVATE ENTREPRENEURS GUARANTEE SCHEME

TITLE : **PROPOSED GODOWN OF 5000 MTC.**

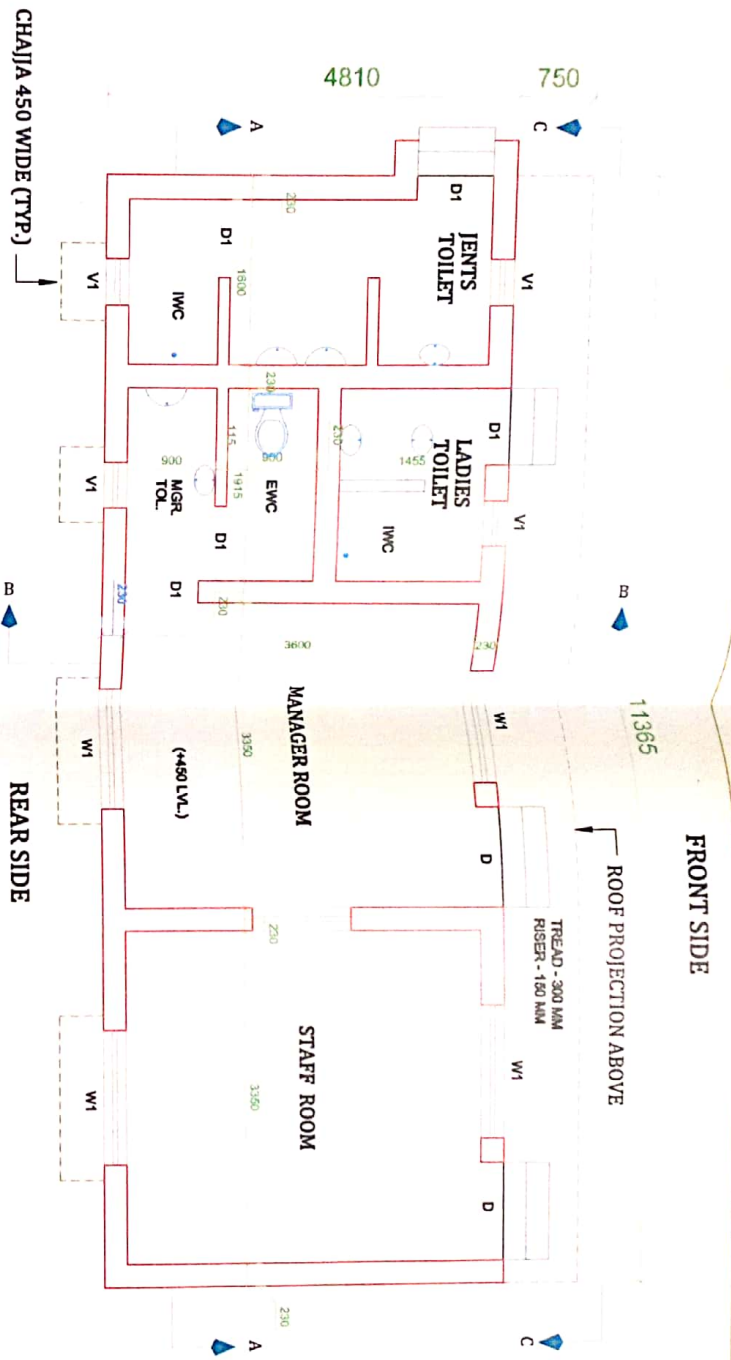

NOTE :  
1. ALL 115 THK WALL ARE UPTO 2100 HEIGHT ONLY TYP.

**OFFICE BLOCK**

**SHEUL OF DOORS & WINDOWS**

TYPE	DESCRIPTION	SIZE	CHLL LVL	REMARKS
D	DOOR	1000X2100	0-0	-
D1	DOOR	750X2100	0-0	-
W	WINDOW	1000X1000	900	-
W1	WINDOW	900X1350	750	-
V	VENTILATOR	450X450	1850	-

- NOTES :**
1. THIS DRAWING IS DEVELOPED FOR ORDINARY SOIL.
  2. SEPTIC TANK & SOAK PIT ARE TO BE PROVIDED AS PER SITE CONDITIONS.
  3. IN CASE OF ANY DISCREPANCY FOUND IN THIS DRAWING SAME MAY BE BROUGHT TO BE NOTICE OF CORP. OFFICE.
  4. AN ALL AROUND PLINTH PROTECTION OF 450 MM SHALL BE PROVIDED.
  5. 'WB' - DENOTES WASHBASIN  
 'EWC' - DENOTES EUROPEAN WC  
 'IWC' - DENOTES INDIAN WC  
 'U' - DENOTES URINAL

**BIHAR STATE FOOD & CIVIL SUPPLIES CORPORATION**

DWG. NO - 02

SCALE : NTS






DETAILS :

CHECKED :

**DETAILS FOR OFFICE BLOCK**

**IMPLEMENTATION OF PRIVATE ENTREPRENEURS GUARANTEE SCHEME**

TITLE : **PROPOSED OFFICE BLOCK**

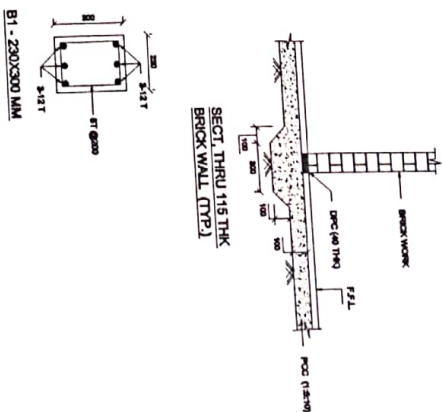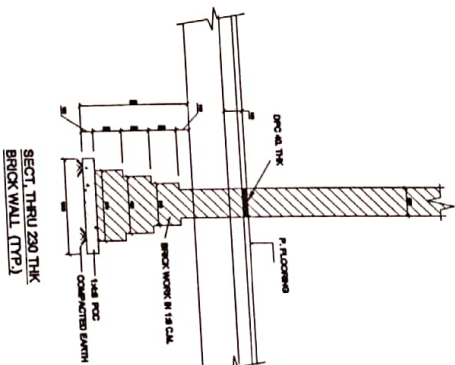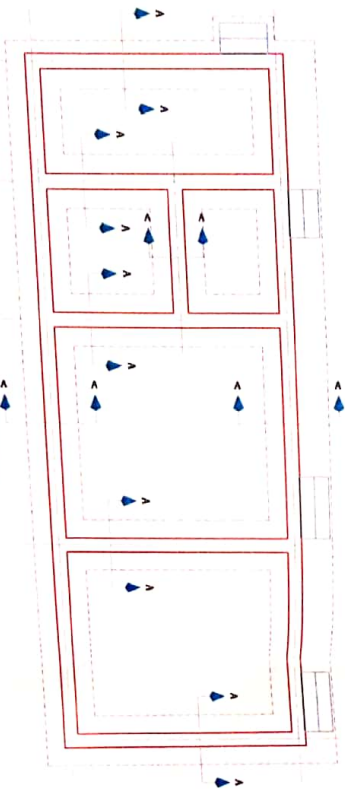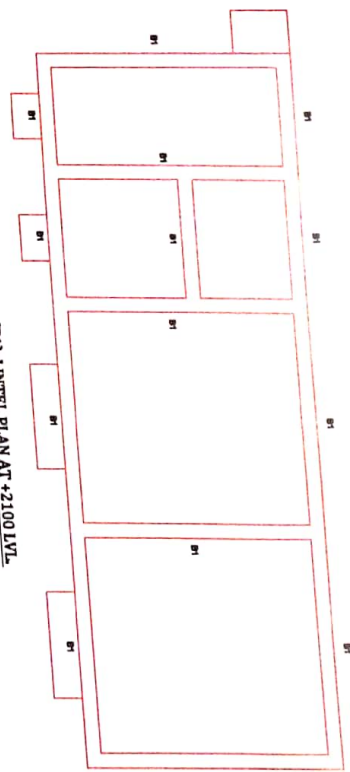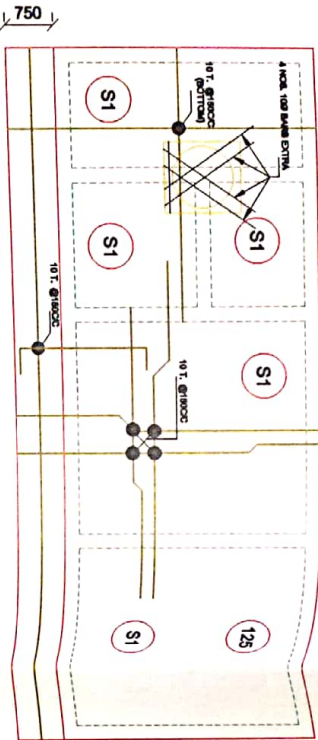

**NOTES :**

1. FOR ALL BRICK WORK IN FOUNDATIONS AND SUPERSTRUCTURE SHALL BE IN 1:8 CEMENT MORTAR (1 CEMENT : 8 COARSE SAND) .
2. ALL RCC SHALL BE IN 1:1.5:3 (1 CEMENT : 1.5 COARSE SAND : 3 STONE AGGREGATE OF 20MM AND DOWN GAUGE) MECHANICALLY MIXED AND VIBRATED FOR EXTRA DIAGONAL BARS OF 10Ø SHOULD BE PROVIDED IN SLAB BELOW WATER TANK SUPPORTED ON WALLS.
- 3.





**BIHAR STATE FOOD & CIVIL SUPPLIES CORPORATION**

DWG. NO - 03


SCALE : NTS

SECTIONAL DETAIL FOR GODOWN FOR 10.710 M C/C  
IMPLEMENTATION OF PRIVATE ENTREPRENEURS GUARANTEE SCHEME


TITLE : PROPOSED OFFICE BLOCK  
FOUNDATION & SLAB DETAILS

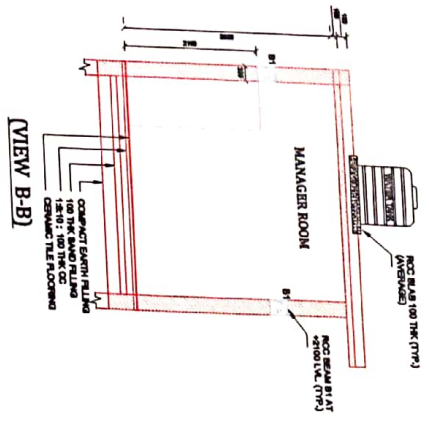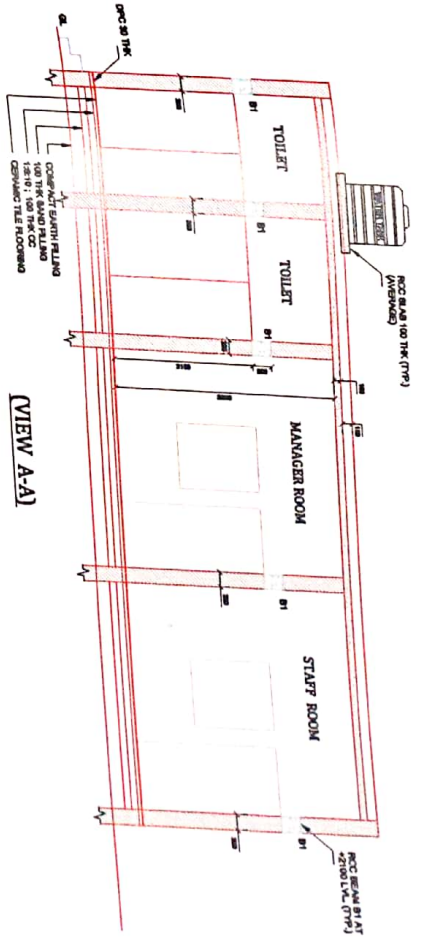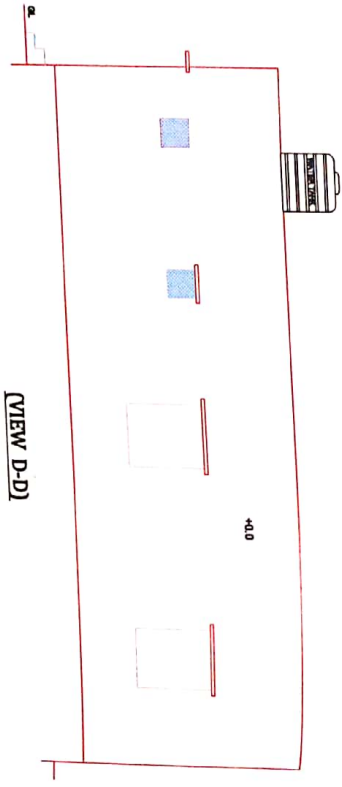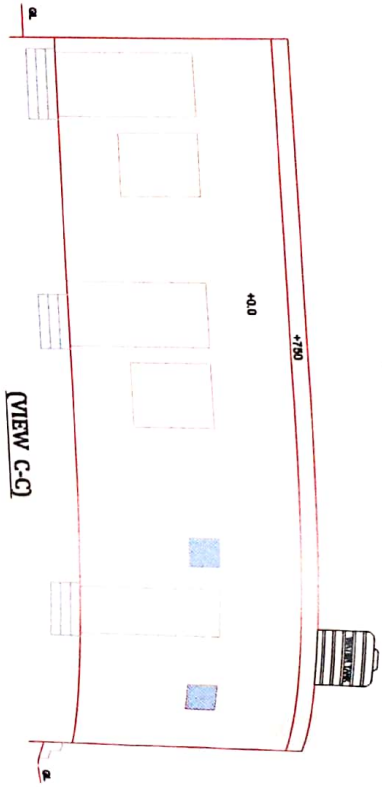

<b>BIHAR STATE FOOD &amp; CIVIL SUPPLIES CORPORATION</b>	
DWG. NO - 04	
SCALE : NTS	
DETAILS :	
CHECKED :	
SECTIONAL DETAIL FOR GODDOWN FOR 10.710 M C/C	
IMPLEMENTATION OF PRIVATE ENTREPRENEURS GUARANTEE SCHEME	
TITLE : PROPOSED OFFICE BLOCK ELEVATION	

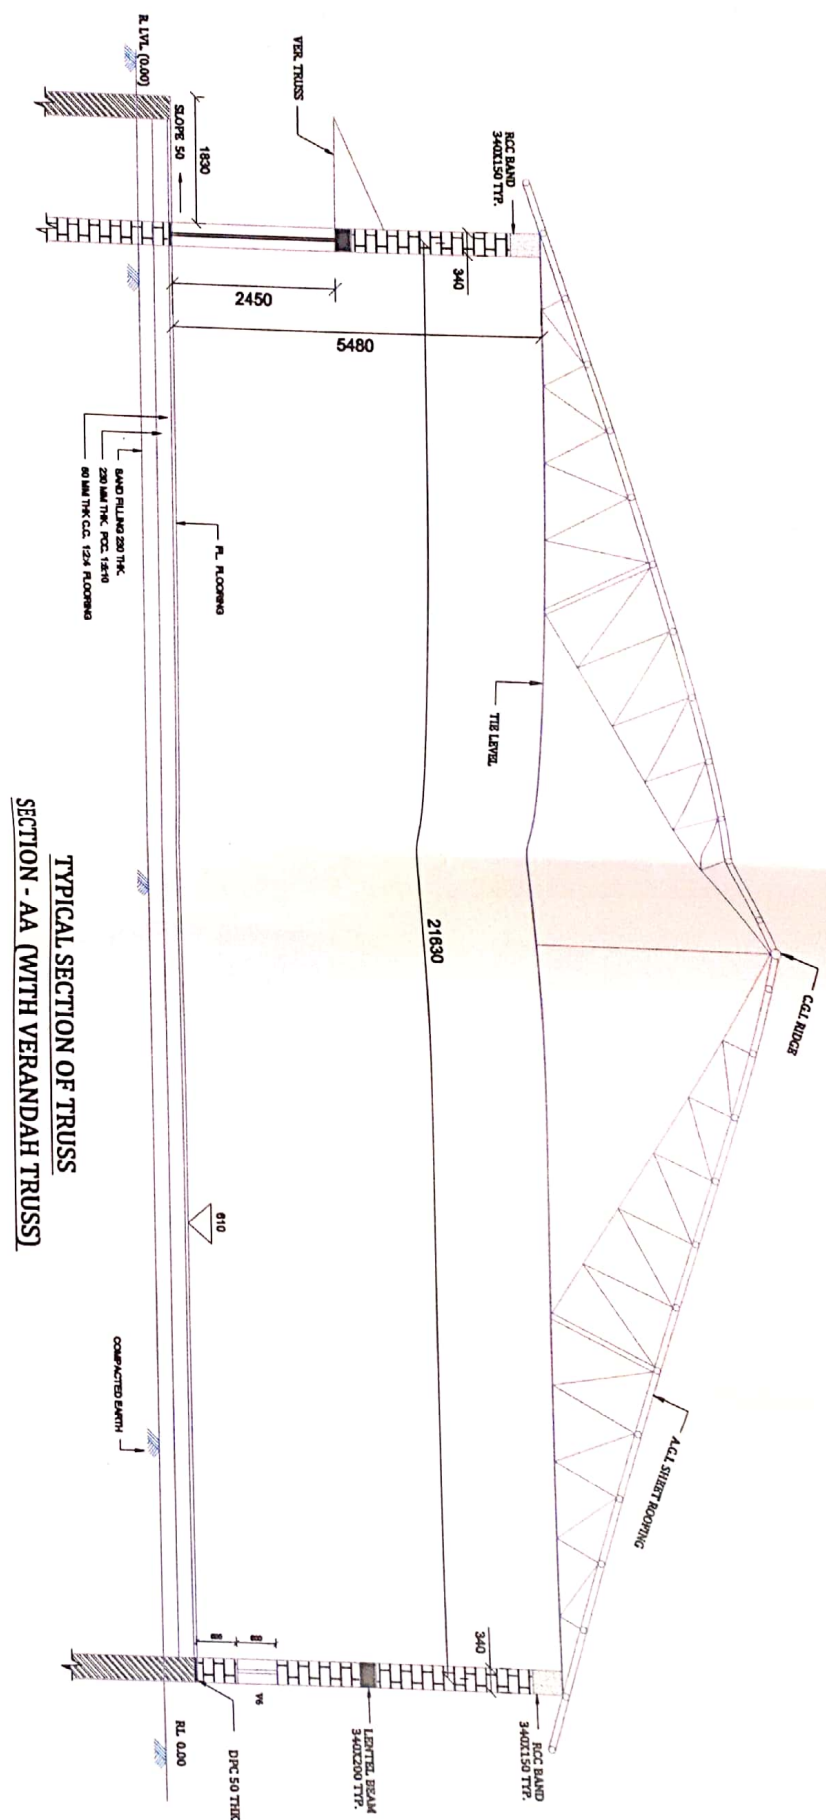

TYPICAL SECTION OF TRUSS  
SECTION - AA (WITH VERANDAH TRUSS)

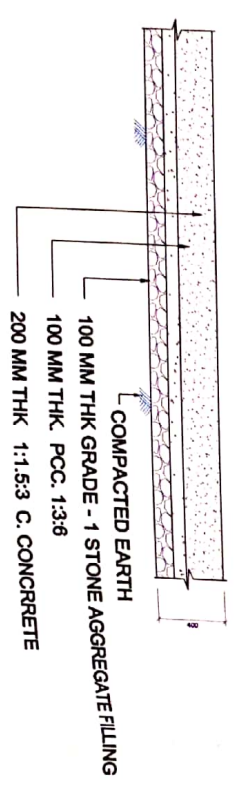

TYPICAL SECTION OF ROAD

**NOTES :**

- FOR LOCATION OF SECTION - AA REFER DRAWING FOR 2000, 3000, 4000, & 5000 MTC.

<b>BIHAR STATE FOOD &amp; CIVIL SUPPLIES CORPORATION</b>	
DWG. NO - 05	
SCALE : NTS	DETAILS :
CHECKED :	
SECTION DETAILS FOR GODOWN FOR 21.80. C/C	
IMPLEMENTATION OF PRIVATE ENTREPRENEURS GUARANTEE SCHEME	
TITLE : <b>PROPOSED GODOWN SECTION - AA</b>	